



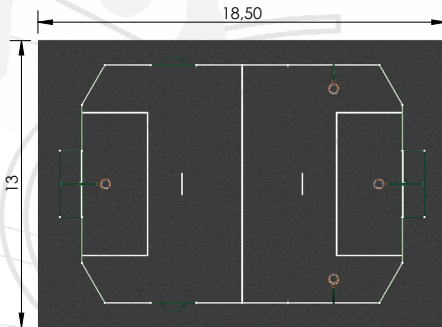


158 m²



EN-15312



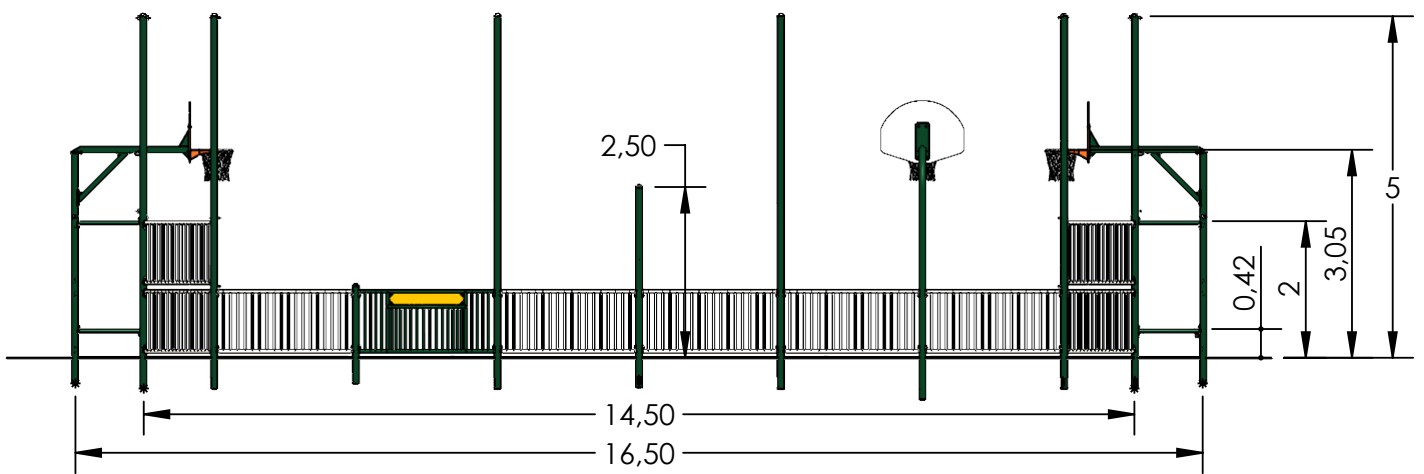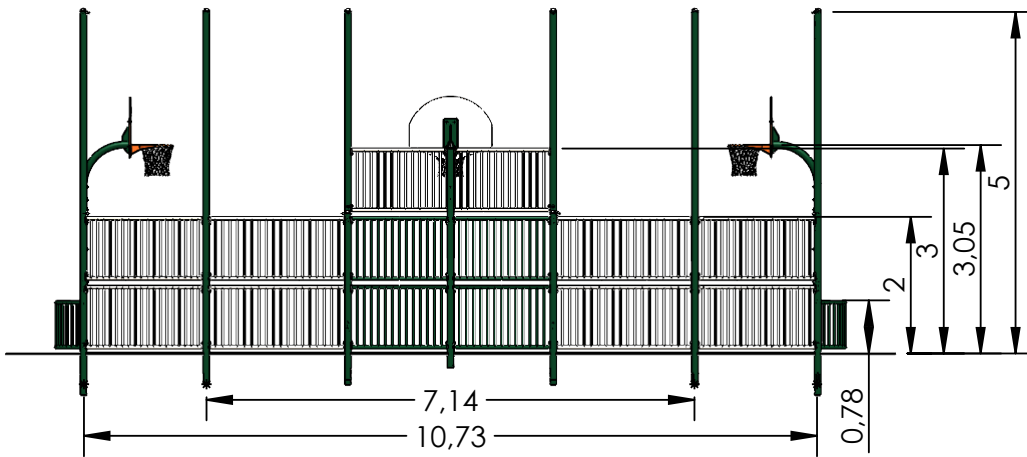

Profondeur des poteaux dans le sol	
	20 cm
	25 cm
	28 cm
	29 cm
	32.5 cm
	35 cm
	37.5 cm
	42.5 cm
	45 cm
	60 cm
	100 cm

PLOT BETON 50x50x50 cm

